


INDUSTRIAL AREA

S.W. 144 STREET

RESIDENTIAL AREA

S.W. 122 AVENUE

INDUSTRIAL AREA

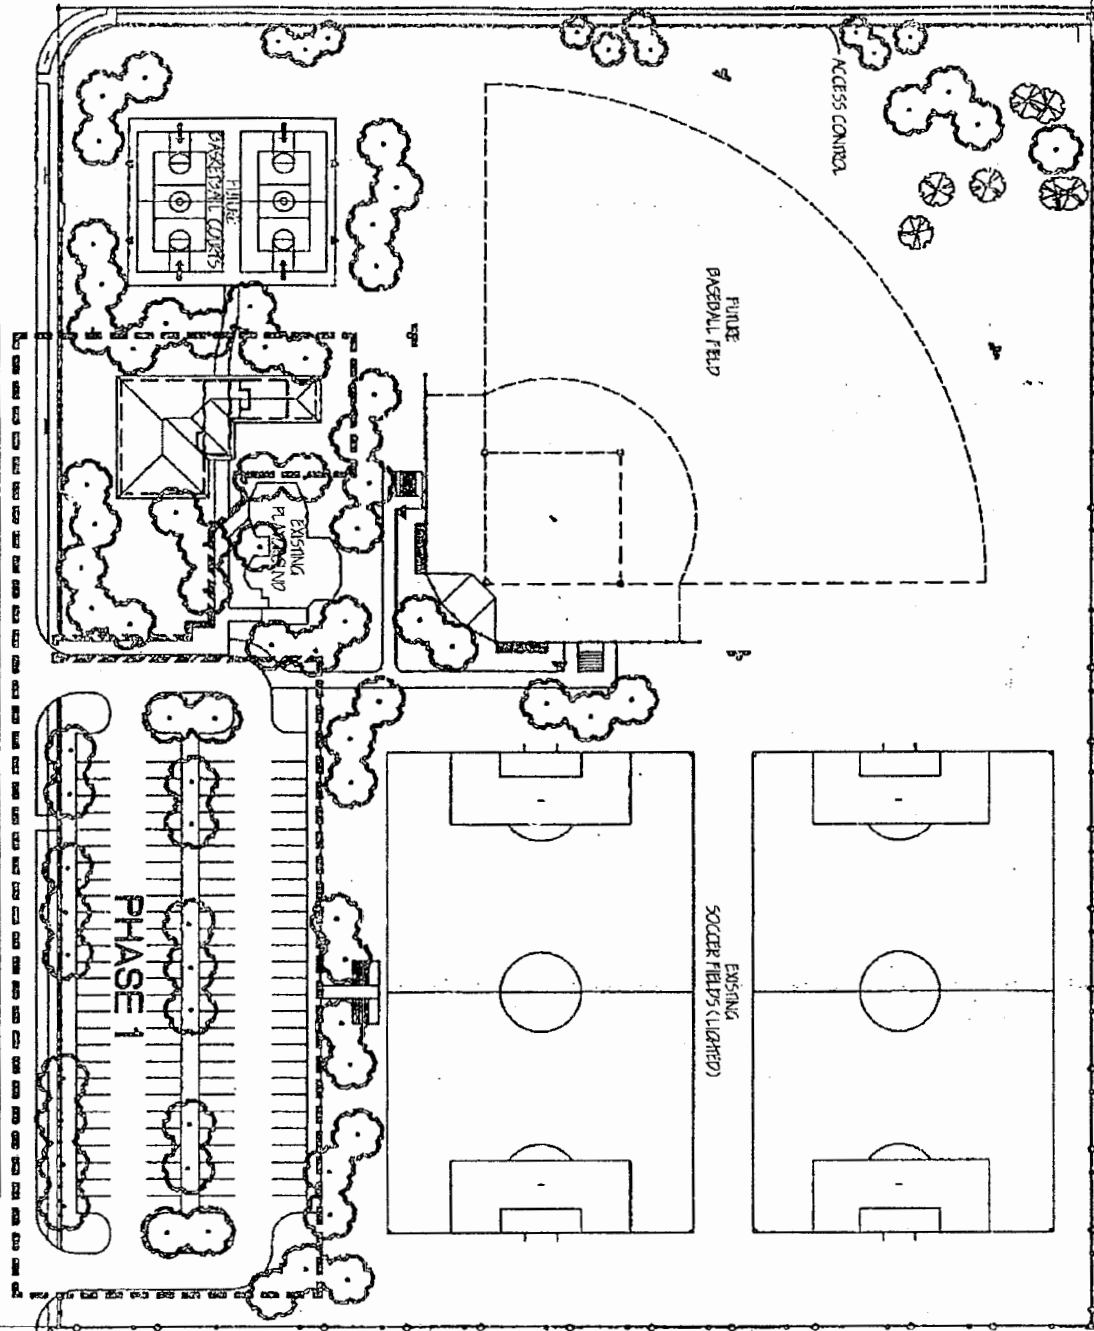


FLORIDA D.O.T.

EXISTING CHAINLINK FENCE



Project #	Scale
171	1/8" = 1'-0"
Drawn by	Checked by

Project Title	DEERWOOD PARK
Drawing Title	PHASE 1


**Miami-Dade County**  
 Park and Recreation Department  
 275 N.W. 2nd STREET, 45th FLOOR, MIAMI, FL 33128

Revisions		
#	Date	Description

Designer	M. MACDONALD
Drawer	B. LOCKWOOD
Checker	
Conc. by	
Inspector	
Project Manager	

Approve	Date